
GAWLER EAST LINK ROAD PROJECT

CONCEPT DESIGN OF CALTON ROAD CONNECTION TO THE LINK ROAD

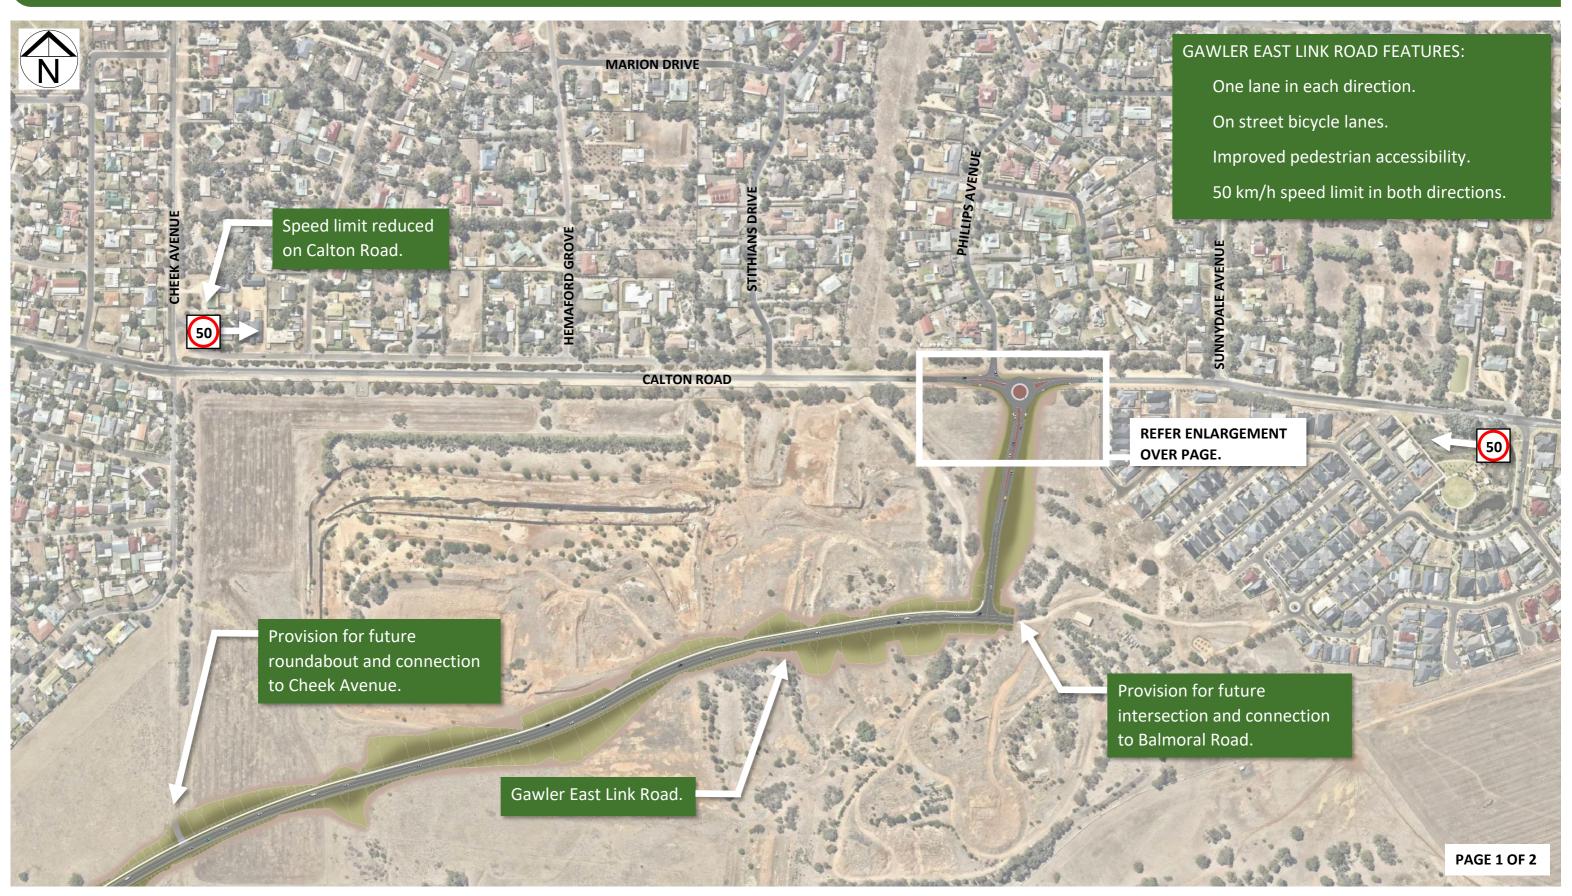

FOR FURTHER INFORMATION:

Email: dpti.gawlereastlinkroadproject@sa.gov.au


Phone: 1300 282 939

Website: www.dpti.sa.gov.au/gelr



GAWLER EAST LINK ROAD PROJECT

CONCEPT DESIGN OF CALTON ROAD CONNECTION TO THE LINK ROAD

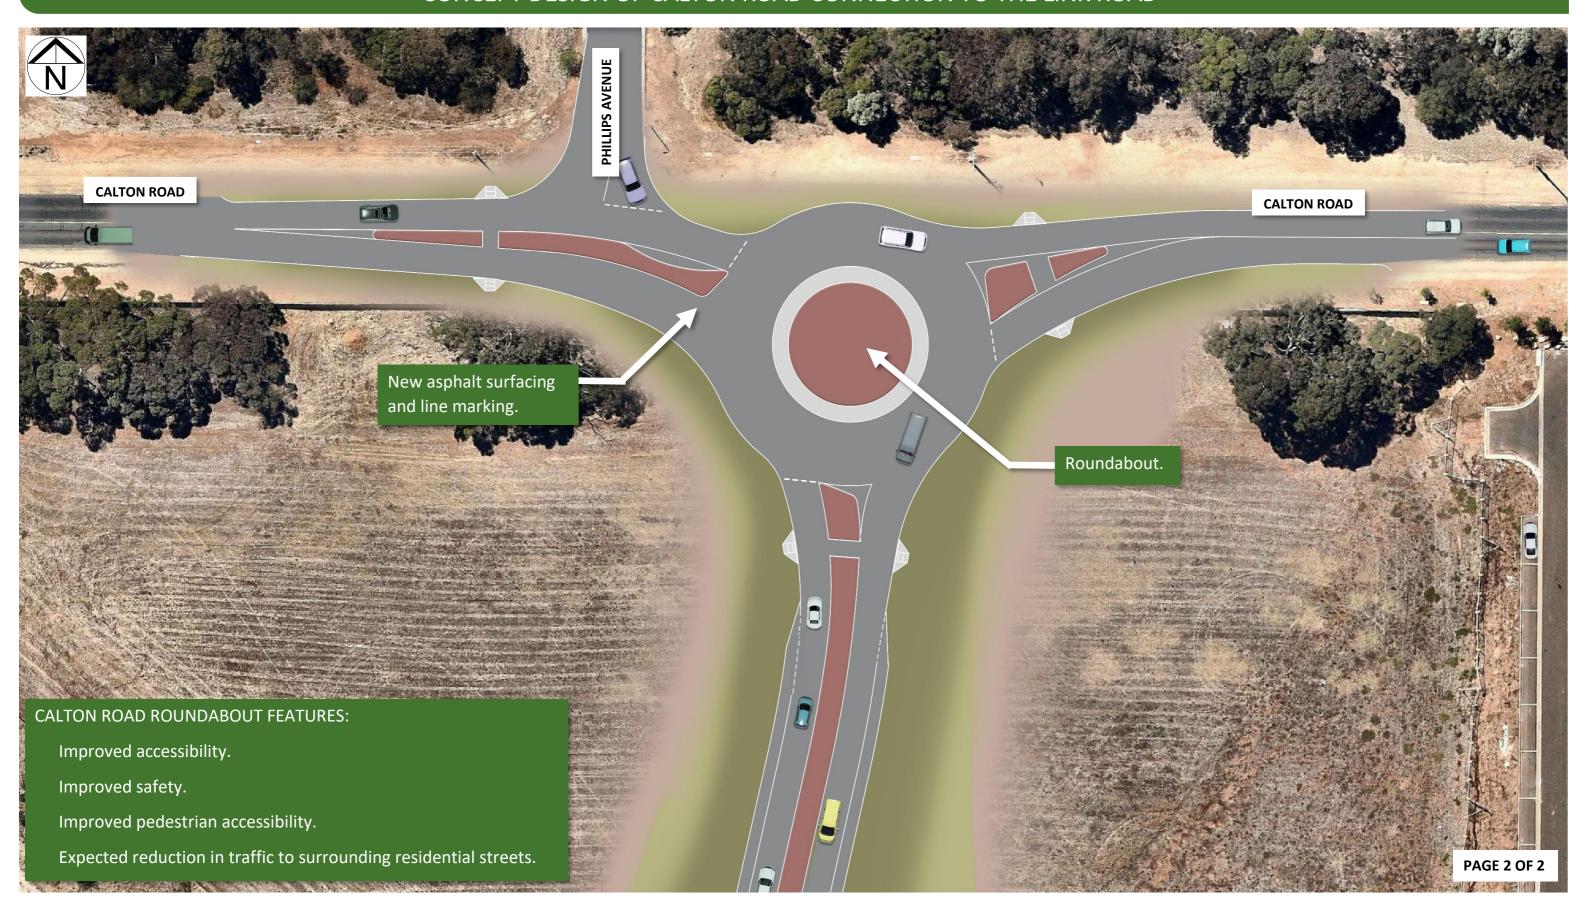

FOR FURTHER INFORMATION:

Email: dpti.gawlereastlinkroadproject@sa.gov.au

Phone: 1300 282 939

Website: www.dpti.sa.gov.au/gelr

