

GAWLER EAST LINK ROAD PROJECT

CONCEPT DESIGN OF MAIN NORTH ROAD INTERSECTIONS

MAIN NORTH /
TULLOCH / MORROW
INTERSECTION.
REFER ENLARGEMENT
OVER PAGE

MAIN NORTH / PARA /
POTTS INTERSECTION.
REFER ENLARGEMENT
OVER PAGE.

GAWLER EAST LINK PROJECT FEATURES:

The project benefits include:


- New signalised intersections to improve accessibility and connectivity of the road network;
- Improved safety outcomes for all road users, pedestrians and cyclists;
- Fully controlled pedestrian movements;
- Additional footpaths and upgraded pedestrian facilities;
- Street lighting and traffic signal upgrade to light emitting diode (LED) lights and a back-up power supply for the traffic signals in case of power outage; and
- Asphalt resurfacing work, upgrade to signage and line marking.

PAGE 1 OF 2



0m

100m

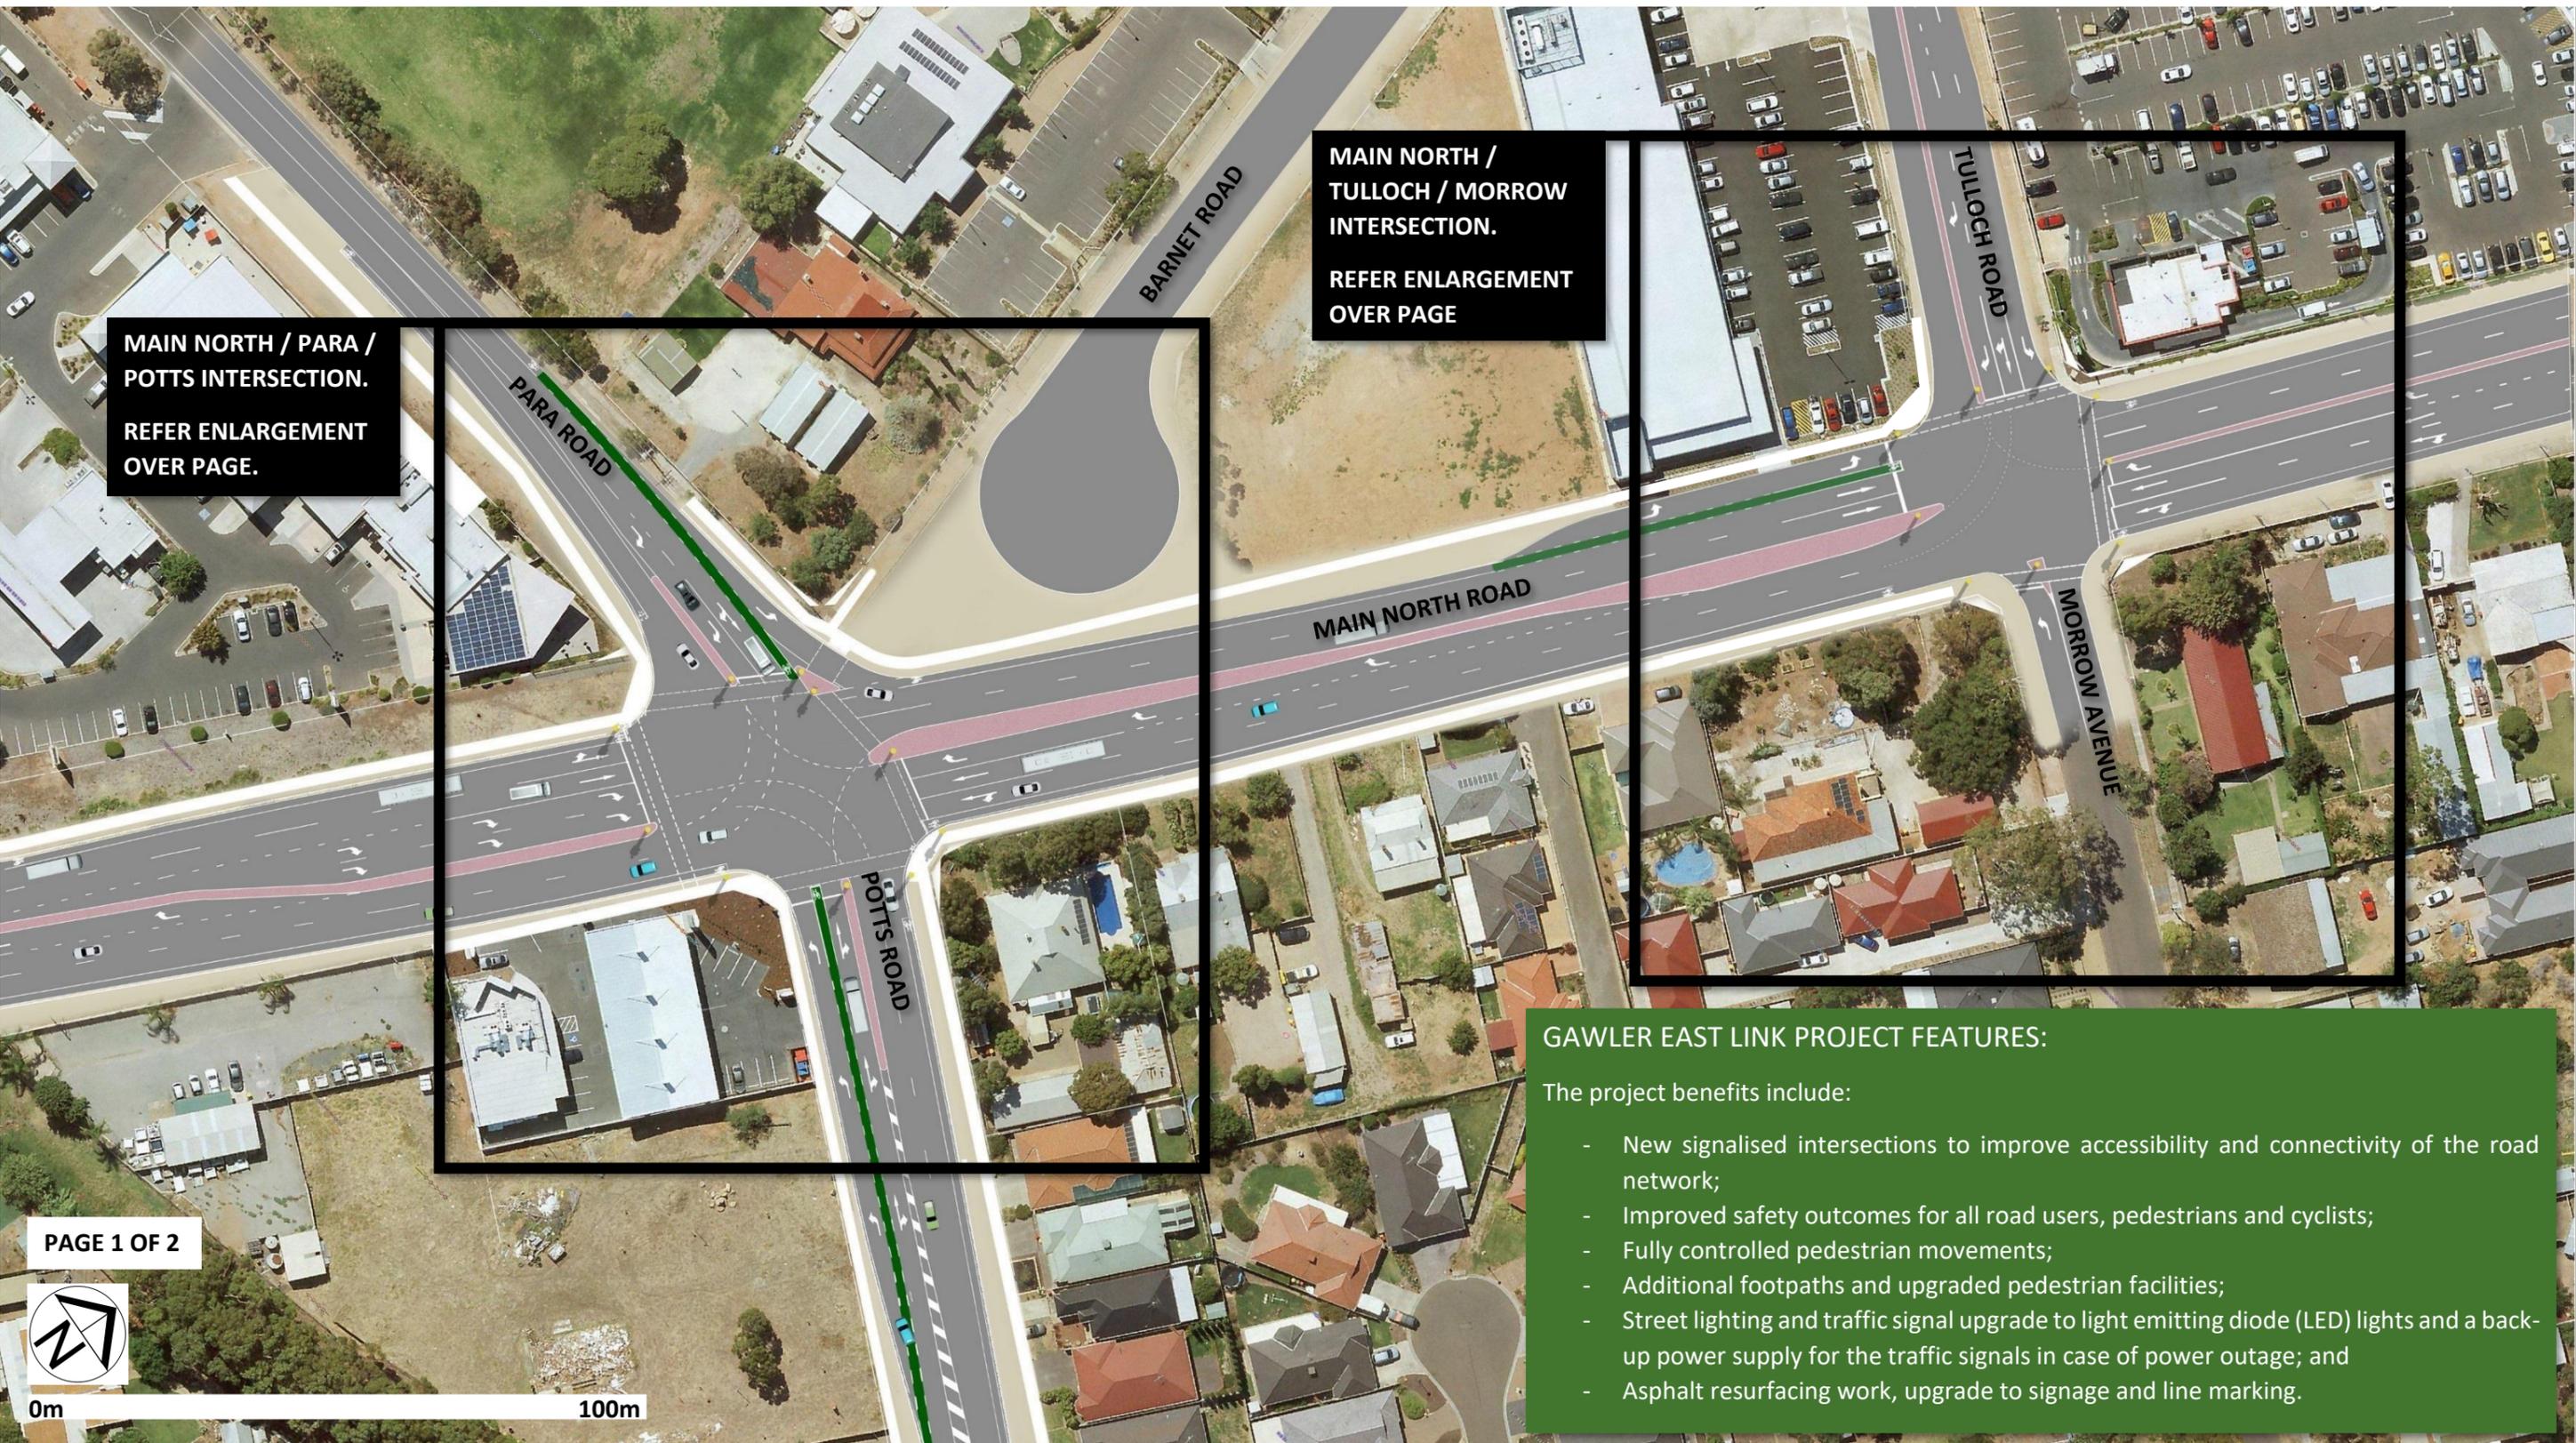

FOR FURTHER INFORMATION:

Email: dpti.gawlereastlinkroadproject@sa.gov.au

Phone: 1300 282 939

Website: www.dpti.sa.gov.au/gelr

#12991366

This is a concept plan for illustrative purposes only




Government of South Australia

Department of Planning,
Transport and Infrastructure

GAWLER EAST LINK ROAD PROJECT

CONCEPT DESIGN OF MAIN NORTH / PARA / POTTS ROAD INTERSECTION

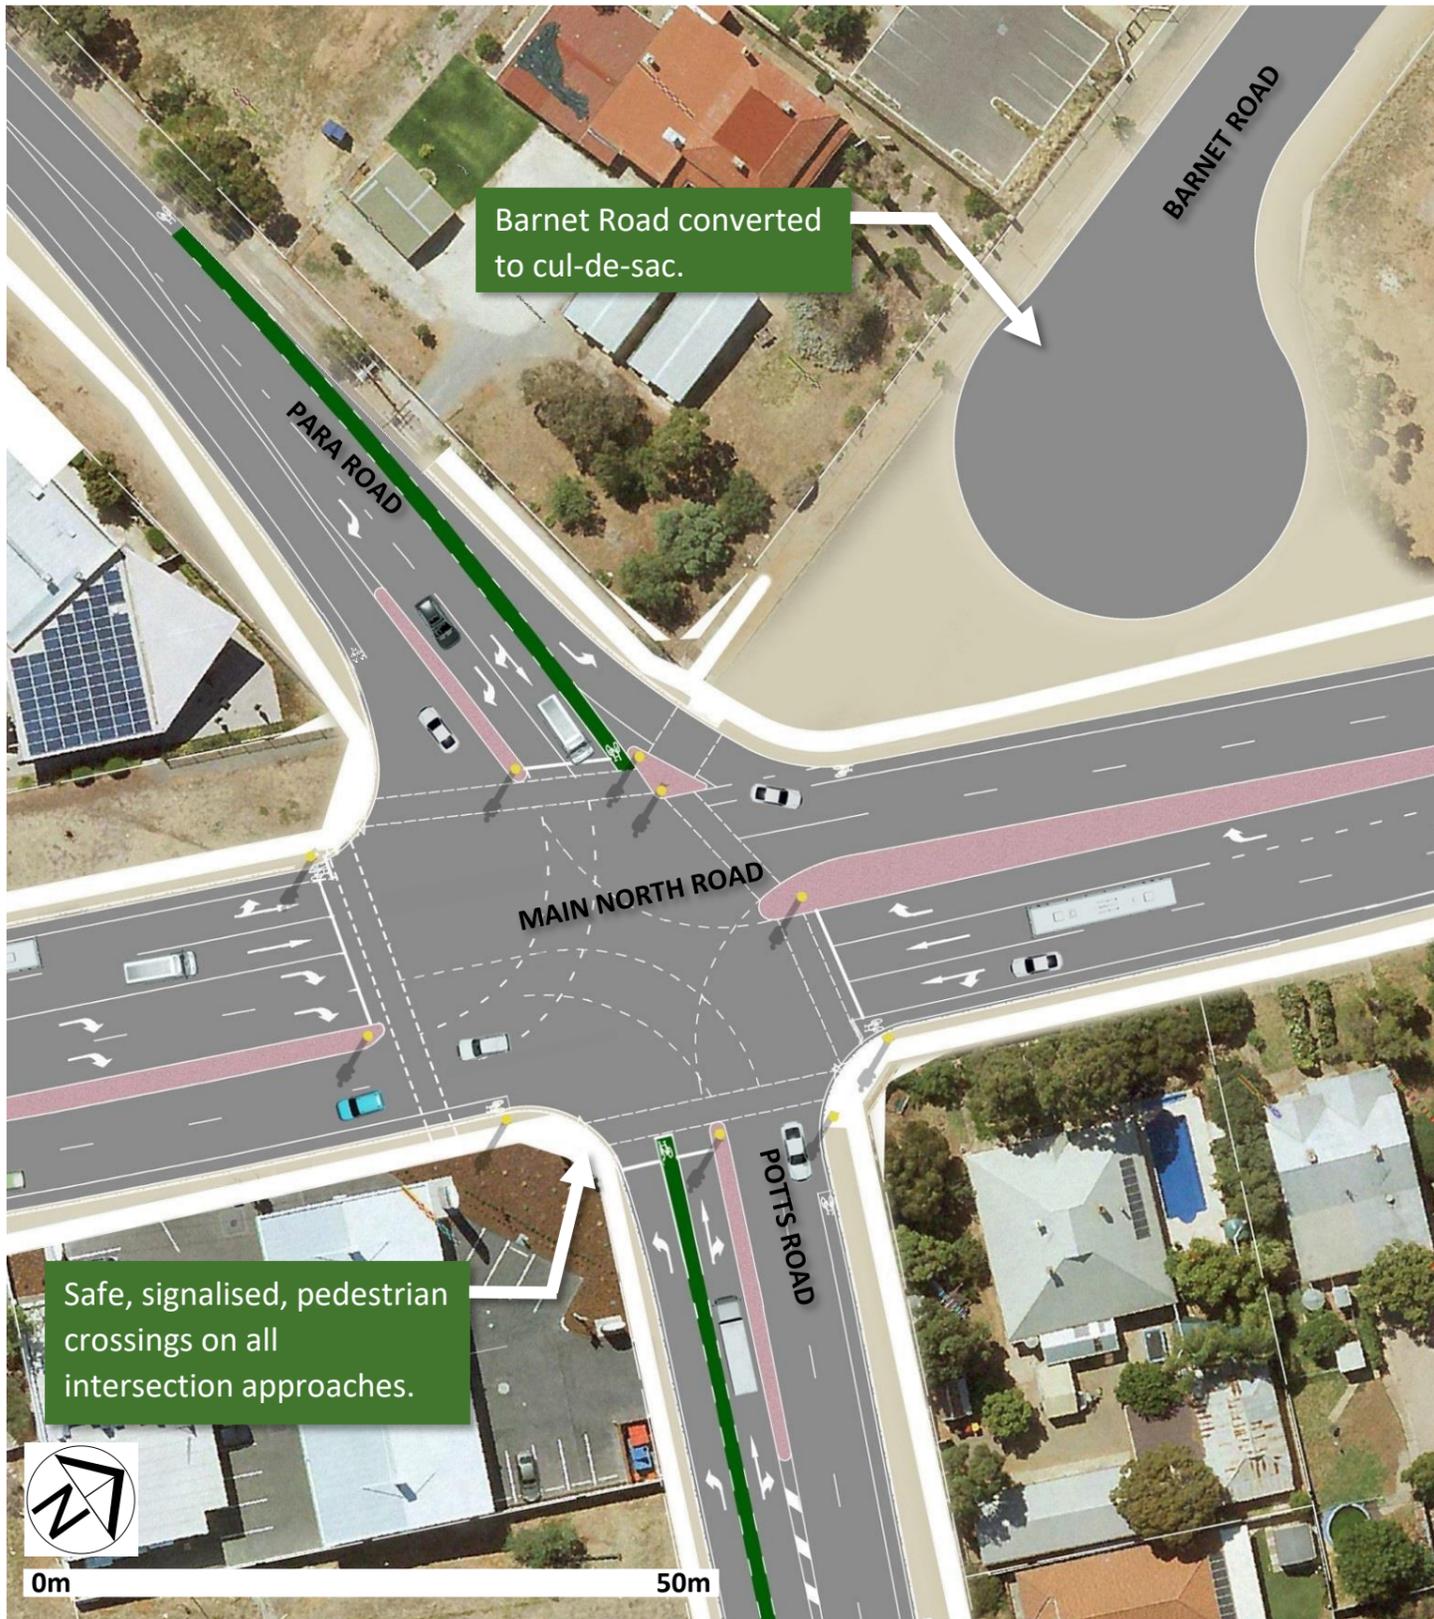

GAWLER EAST LINK ROAD PROJECT

CONCEPT DESIGN OF MAIN NORTH / TULLOCH / MORROW ROAD INTERSECTION



FOR FURTHER INFORMATION:

Email: dpti.gawlereastlinkroadproject@sa.gov.au

Phone: 1300 282 939

Website: www.dpti.sa.gov.au/gelr

#12991366

This is a concept plan for illustrative purposes only



Government of South Australia

Department of Planning,
Transport and Infrastructure